


used for: DIN EN 60603-2 TYPE "M 1/2"

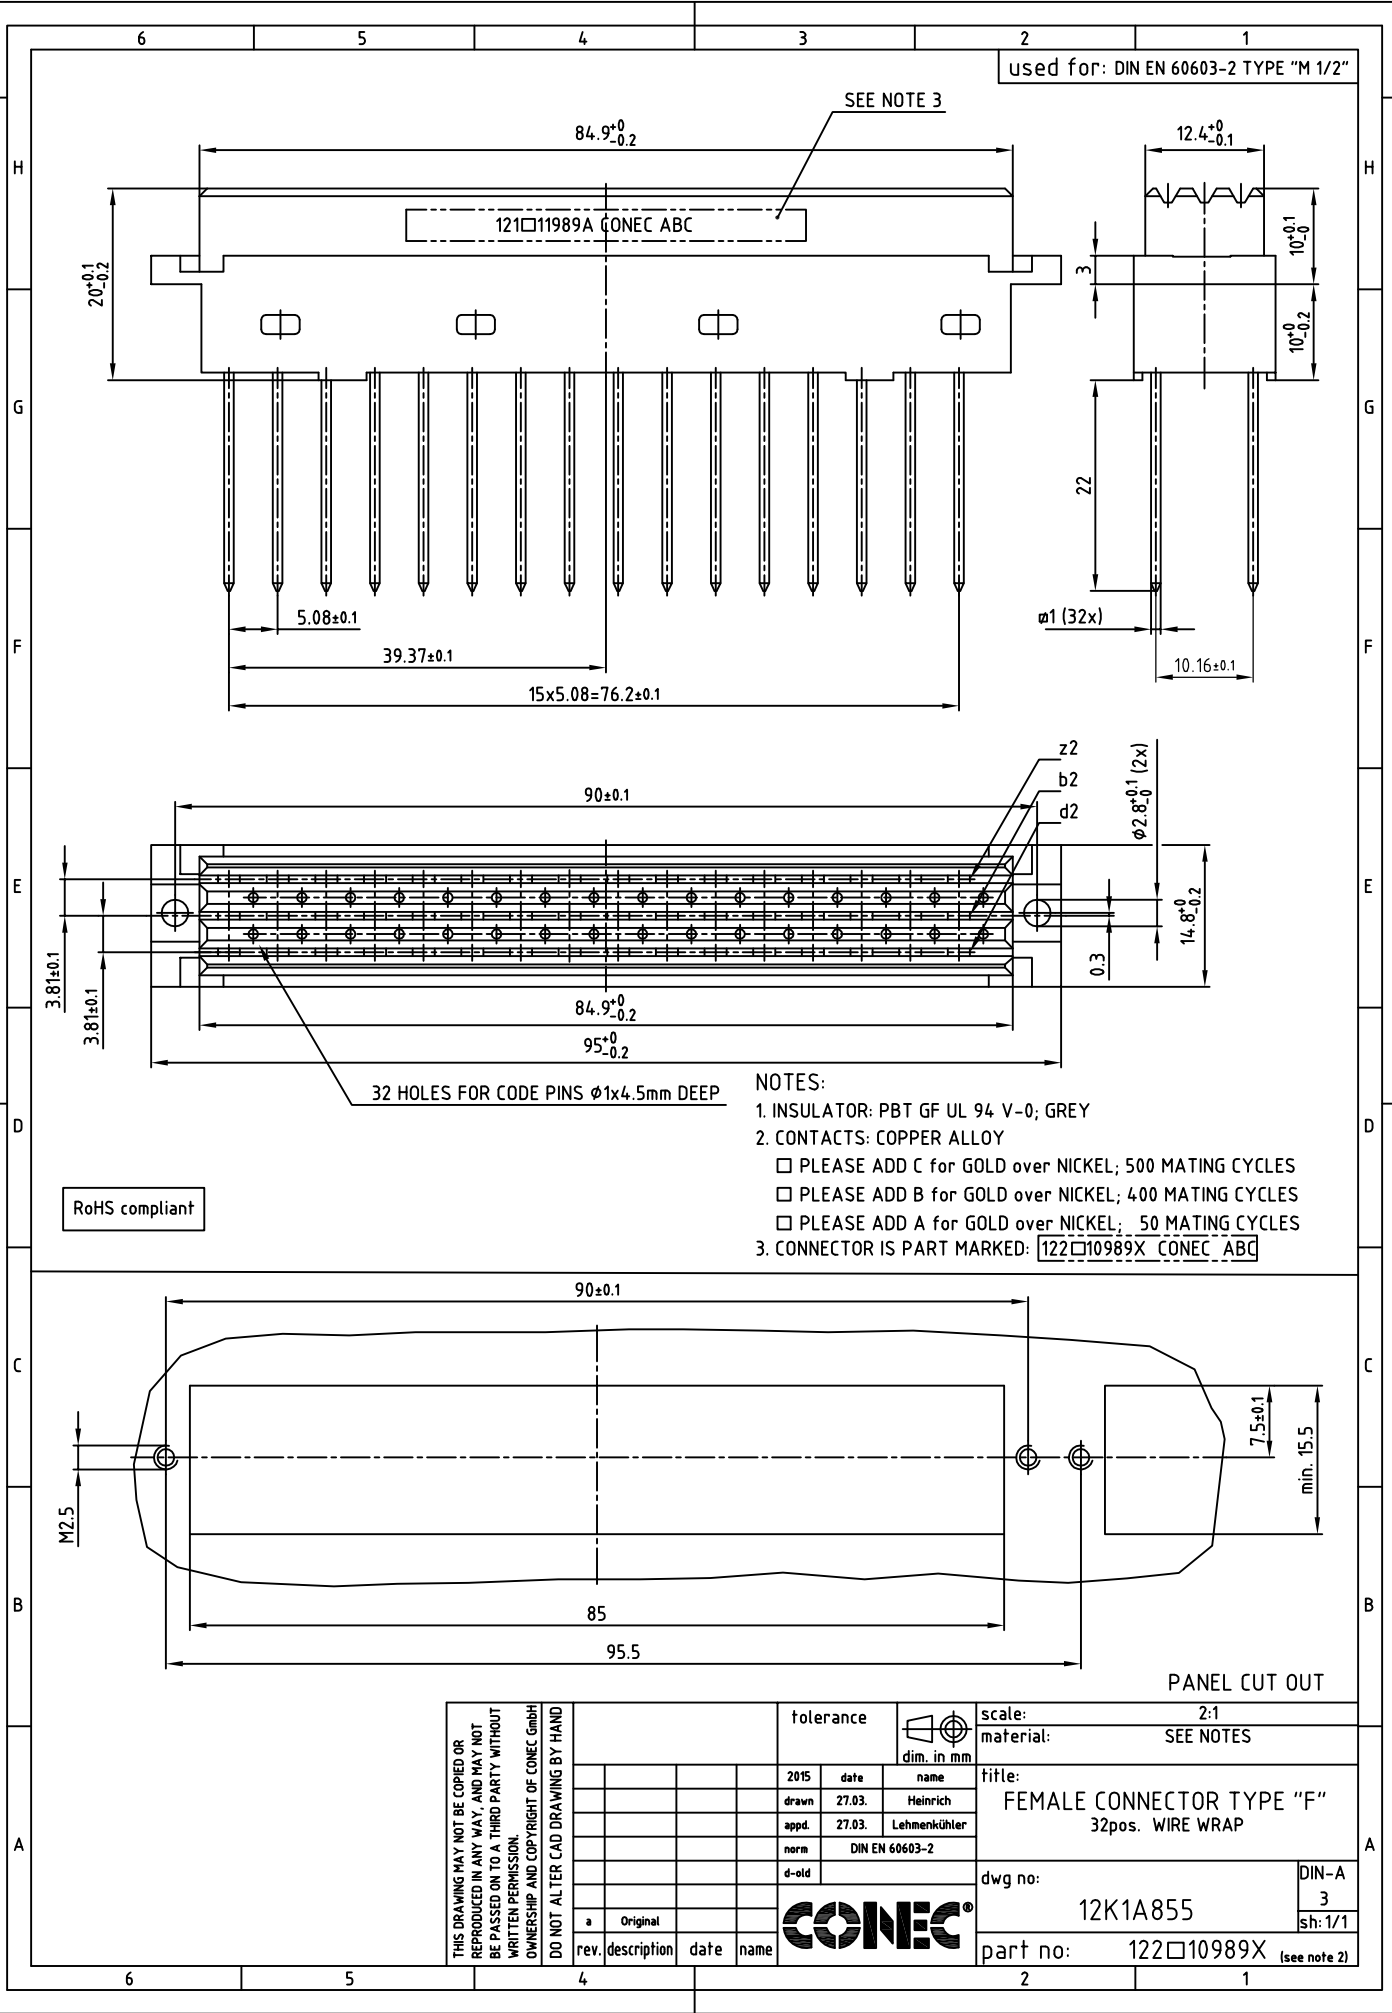

- NOTES:
- INSULATOR: PBT GF UL 94 V-0; GREY
  - CONTACTS: COPPER ALLOY
    - PLEASE ADD C for GOLD over NICKEL; 500 MATING CYCLES
    - PLEASE ADD B for GOLD over NICKEL; 400 MATING CYCLES
    - PLEASE ADD A for GOLD over NICKEL; 50 MATING CYCLES
  - CONNECTOR IS PART MARKED: **122□10989X CONEC ABC**

RoHS compliant

PANEL CUT OUT

THIS DRAWING MAY NOT BE COPIED OR REPRODUCED IN ANY WAY, AND MAY NOT BE PASSED ON TO A THIRD PARTY WITHOUT WRITTEN PERMISSION. OWNERSHIP AND COPYRIGHT OF CONEC GMBH DO NOT ALTER CAD DRAWING BY HAND	tolerance			scale: 2:1 material: SEE NOTES
	dim. in mm			
	2015	date	name	title: <b>FEMALE CONNECTOR TYPE "F"</b> 32pos. WIRE WRAP
	drawn	27.03.	Heinrich	
	appd.	27.03.	Lehmenkühler	
norm	DIN EN 60603-2			
d-old			dwg no: 12K1A855	
a	Original			DIN-A 3 sh: 1/1
rev.	description	date	name	part no: 122□10989X (see note 2)